


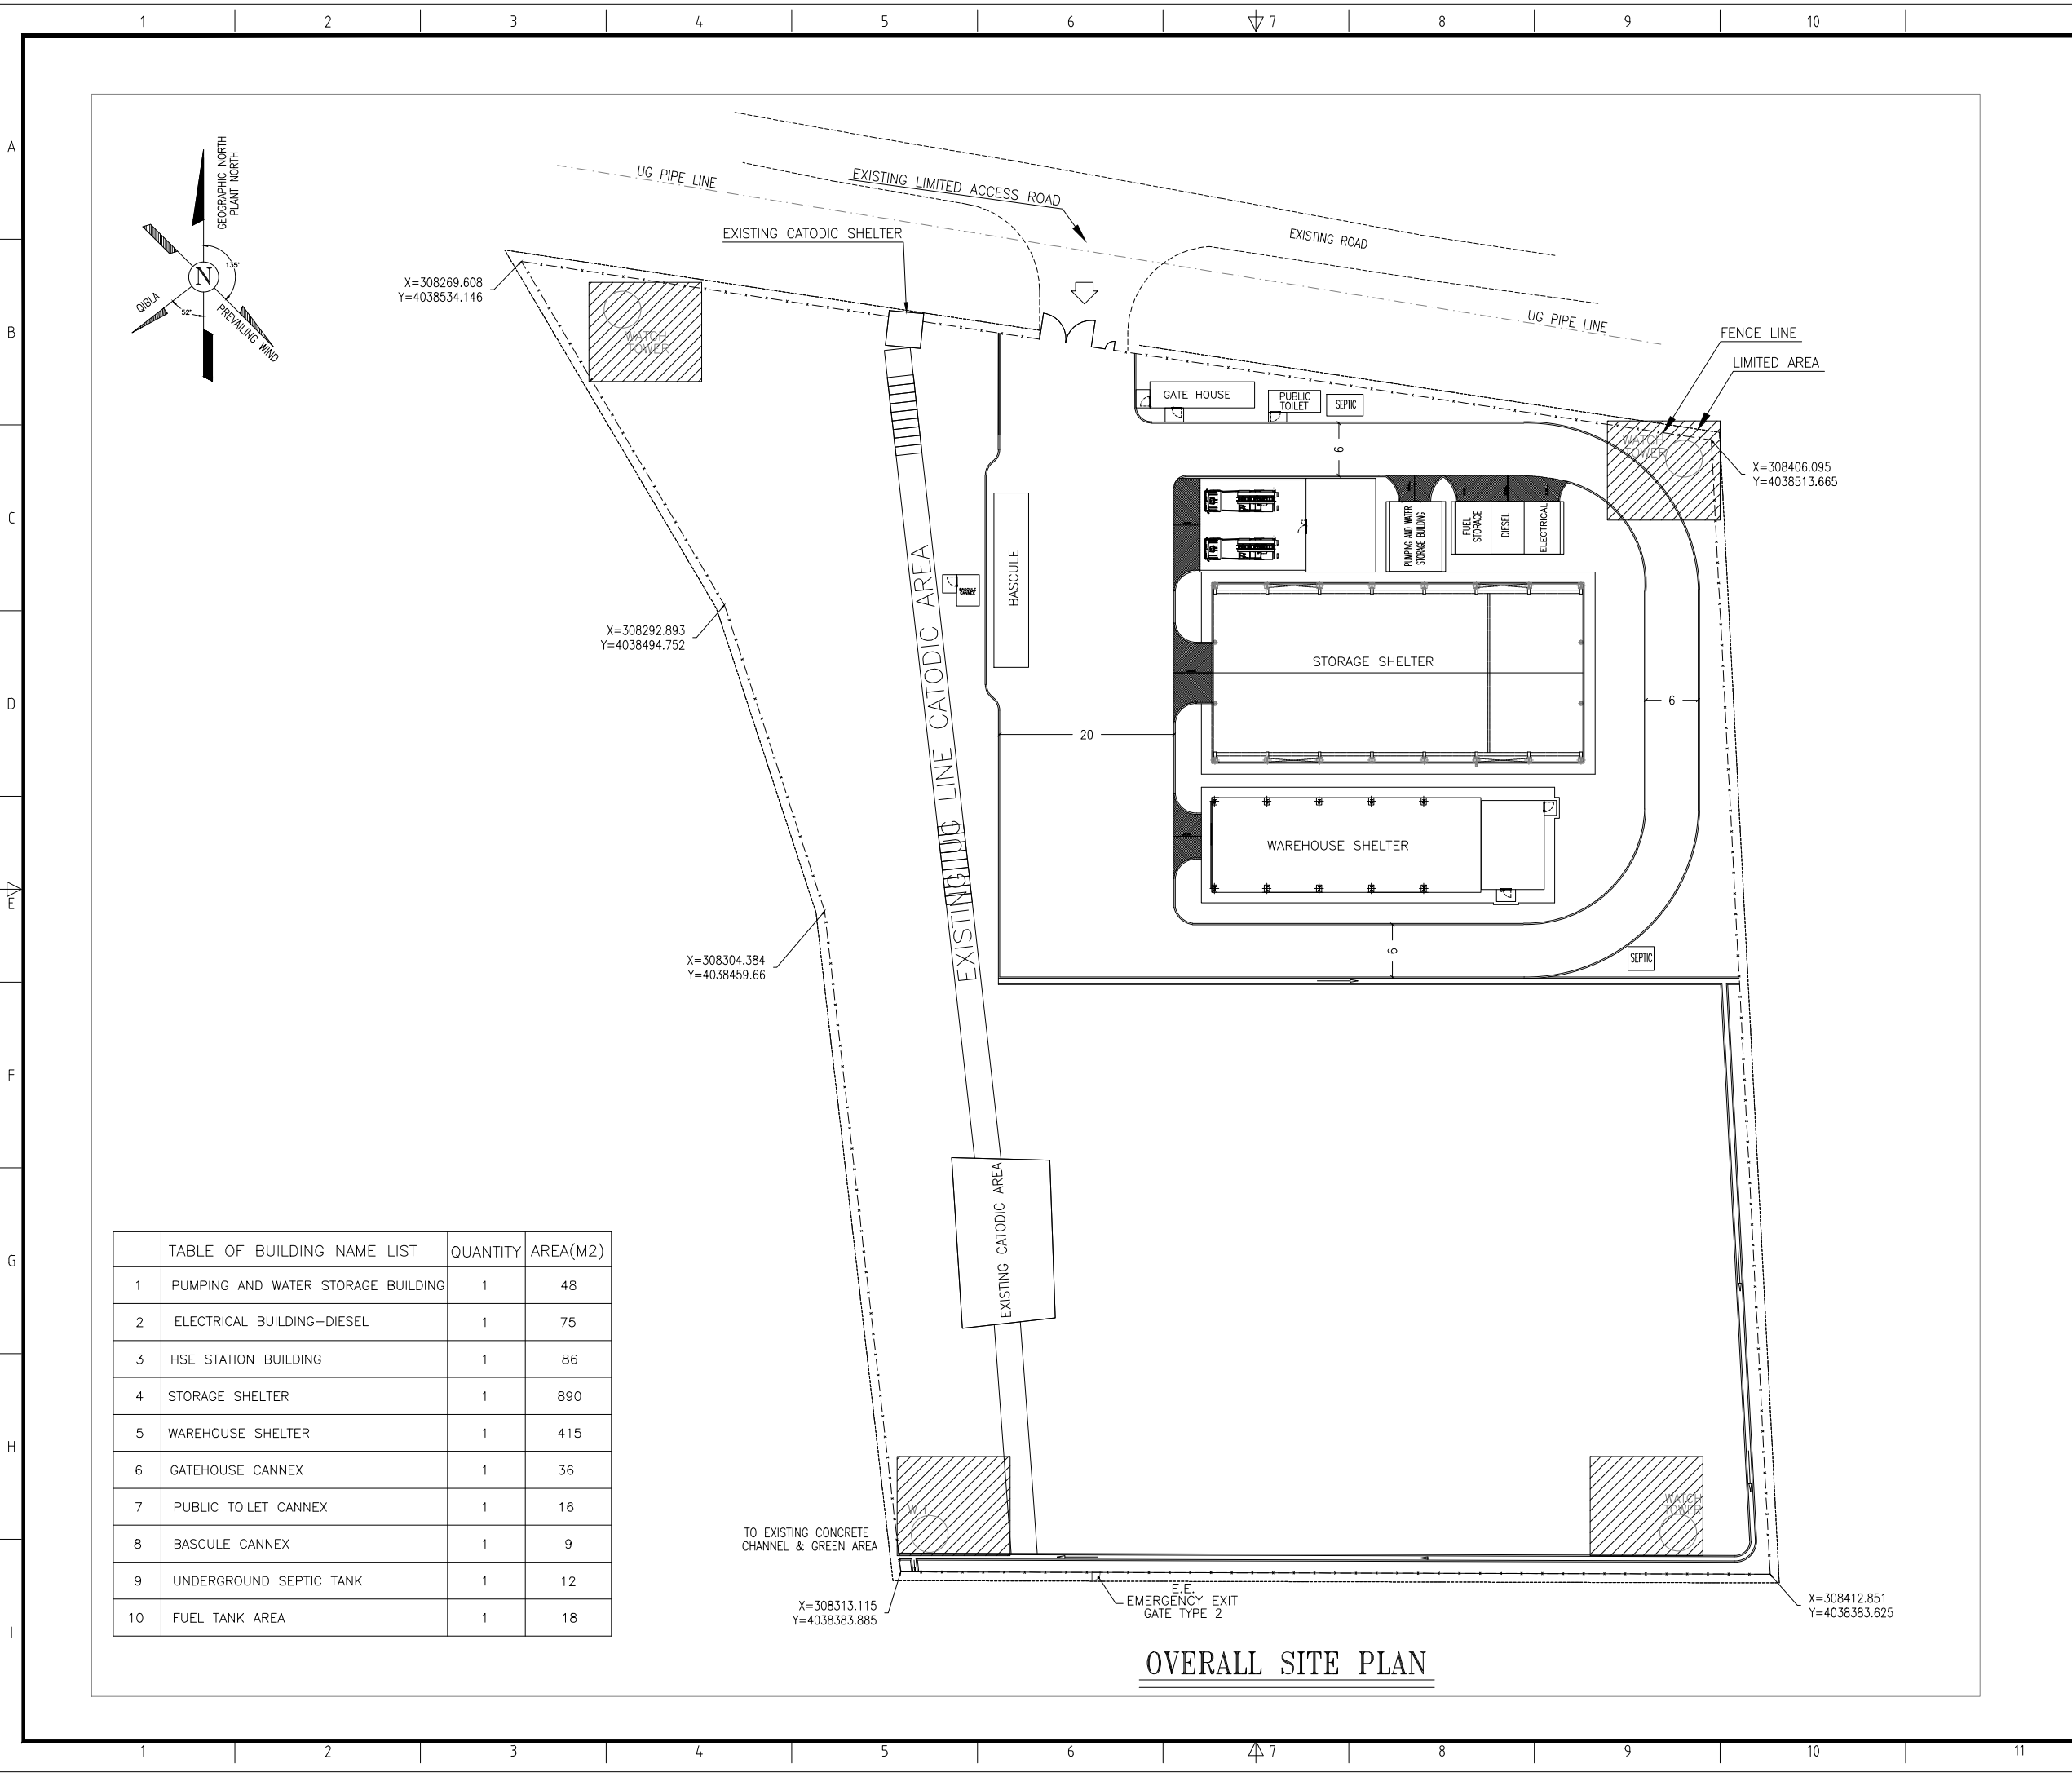

GENERAL NOTES

- ALL DIMENSIONS AND ELEVATIONS ARE IN METER UNLESS NOTED OTHERWISE.
- COORDINATIONS ARE IN METER AND BASE ON UTM-WGS84 ZONE 41.
- THE SURFACE RUNOFF IS DIRECTED TO THE DOWN STREAM AND COLLECTED BY EXISTING CONCRETE CHANNEL AT THE SOUTH OF SITE.
- THE ROADS INSIDE THE FENCE ARE OF UNPAVED TYPE WITH 15cm COMPACTED SUB BASE MATERIAL IN 2 LAYERS TO 100% M.D.D OF MODIFIED AASHTO-T191.
- FOR PRECAST CONCRETE DITCH DETAIL REFER TO 791124-2-0000-NYP-CV-DW-405
- THE SIZE AND LOCATION OF ALL OPENINGS, SLEEVES,ELEVATIONS INLET AND OUTLET OF PIPES AND TRENCHES SHALL BE FINALIZED IN DETAIL DESIGN OF BUILDINGS.
- CONTRACTOR SHOULD CHECK AND VERIFY ALL SIZES AND DIMENSIONS WITH RELATED DOCUMENTS BEFORE CONSTRUCTION.

SPECIFIC NOTES

ABBREVIATIONS & LEGEND

	UNPAVED ROAD
	GRAVEL AREA
	FENCE
	PRECAST CONCRETE CHANNEL
	SLOPE DIRECTION
	ROAD CENTER LINE
	ELECTRICAL CABLE TRENCH
	TELECOM CABLE TRENCH
F.G.L.	FINISHED GROUND LEVEL
I.L.	PIPE INVERT LEVEL
C.L.E.L	CENTER LINE OF ROAD ELEVATION
H.P.G	HIGH POINT OF GRAVEL
	GRATING
DC50	50KG WHEELED DRY CHEMICAL EXTINGUISHER
X	EAST COORDINATE
Y	NORTH COORDINATE

REFERENCE DRAWINGS

DESCRIPTION	DWG. No.
---	---
---	---
---	---

KEY PLAN

D00	26-Feb-25	ISSUED FOR APPROVAL	K.Tootooli	R.Rahat	S.Haghighi	
REV.	DATE	PURPOSE OF ISSUE	PREPARED	CHECKED	APPROVED	CLIENT APPROVED
CONTRACTOR:			CLIENT:			
Gas Storage Development Project in			Reservoir			
Khangiran Field, Shurijeh "D"						

TITLE:
OVERALL SITE PLAN - CONSTRUCTION YARD

CLASS : 1	SCALE : 1:500	SIZE : A2	
DRAWING NUMBER:	VD-791124-2-0000-VMA-AR-DW-001	REV.	SHEET
Client Number	IGEDC-520-SH-AR-TS-1603	D00	01 OF 01