


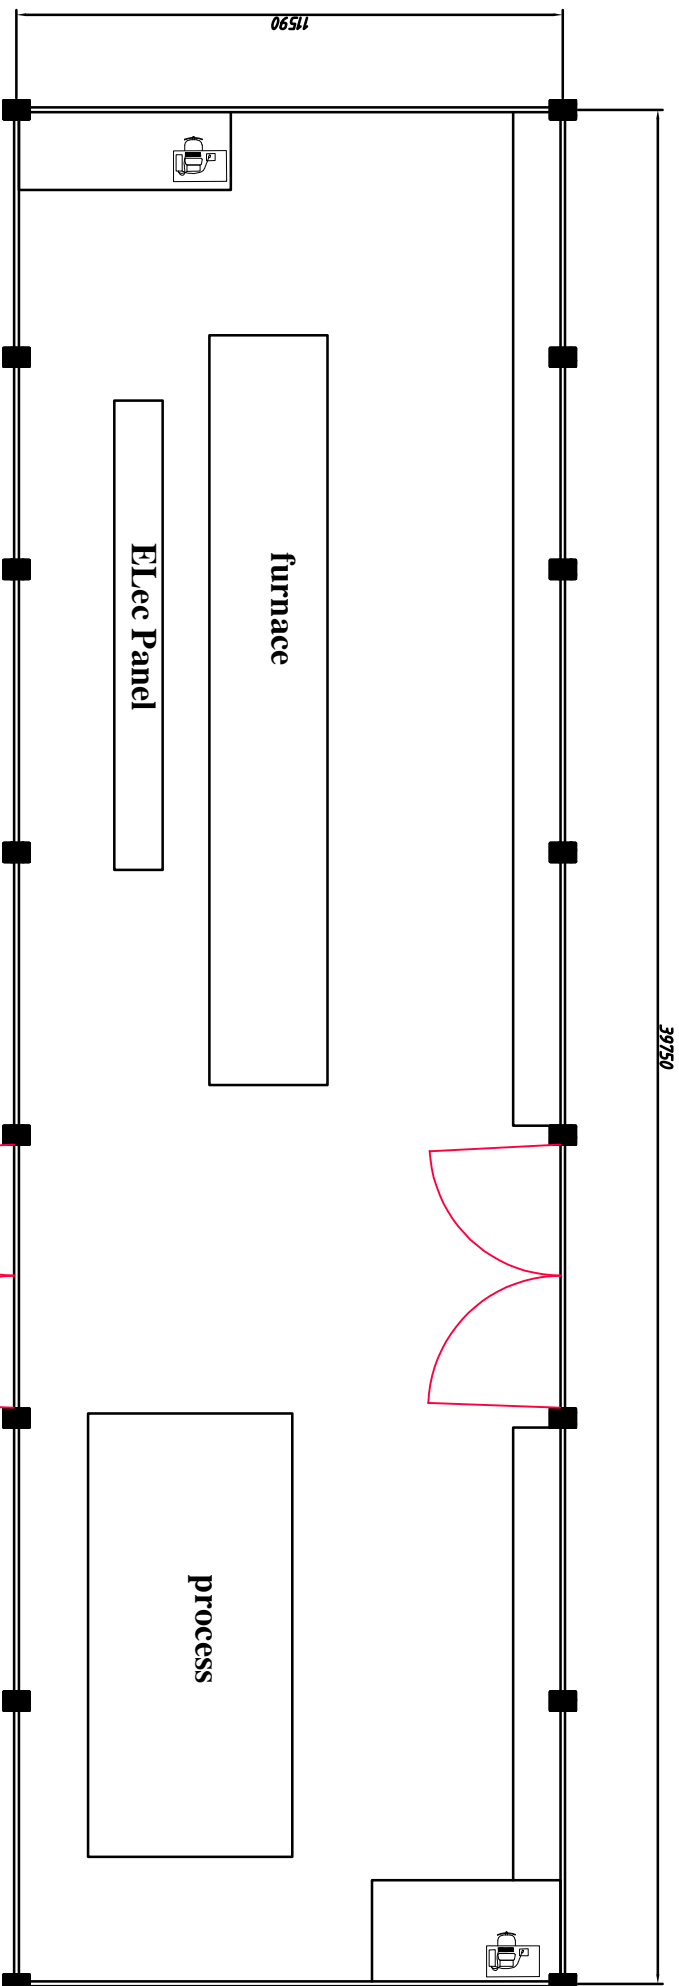

ENFA

PROJECT NAME:	
DRAWING TITLE:	SHEET NO. :
FLOOR: First floor	DATE:
SCALE:	
UNIT:	
REVISION:	
FIELD:	

Designed by: Eng. Dehghani

Checked by :

SignkStamp:
DATE:

Approved by:

Dr rezaei

SignkStamp:
DATE:

DESCRIPTION

Note:

